


*NOT TO SCALE

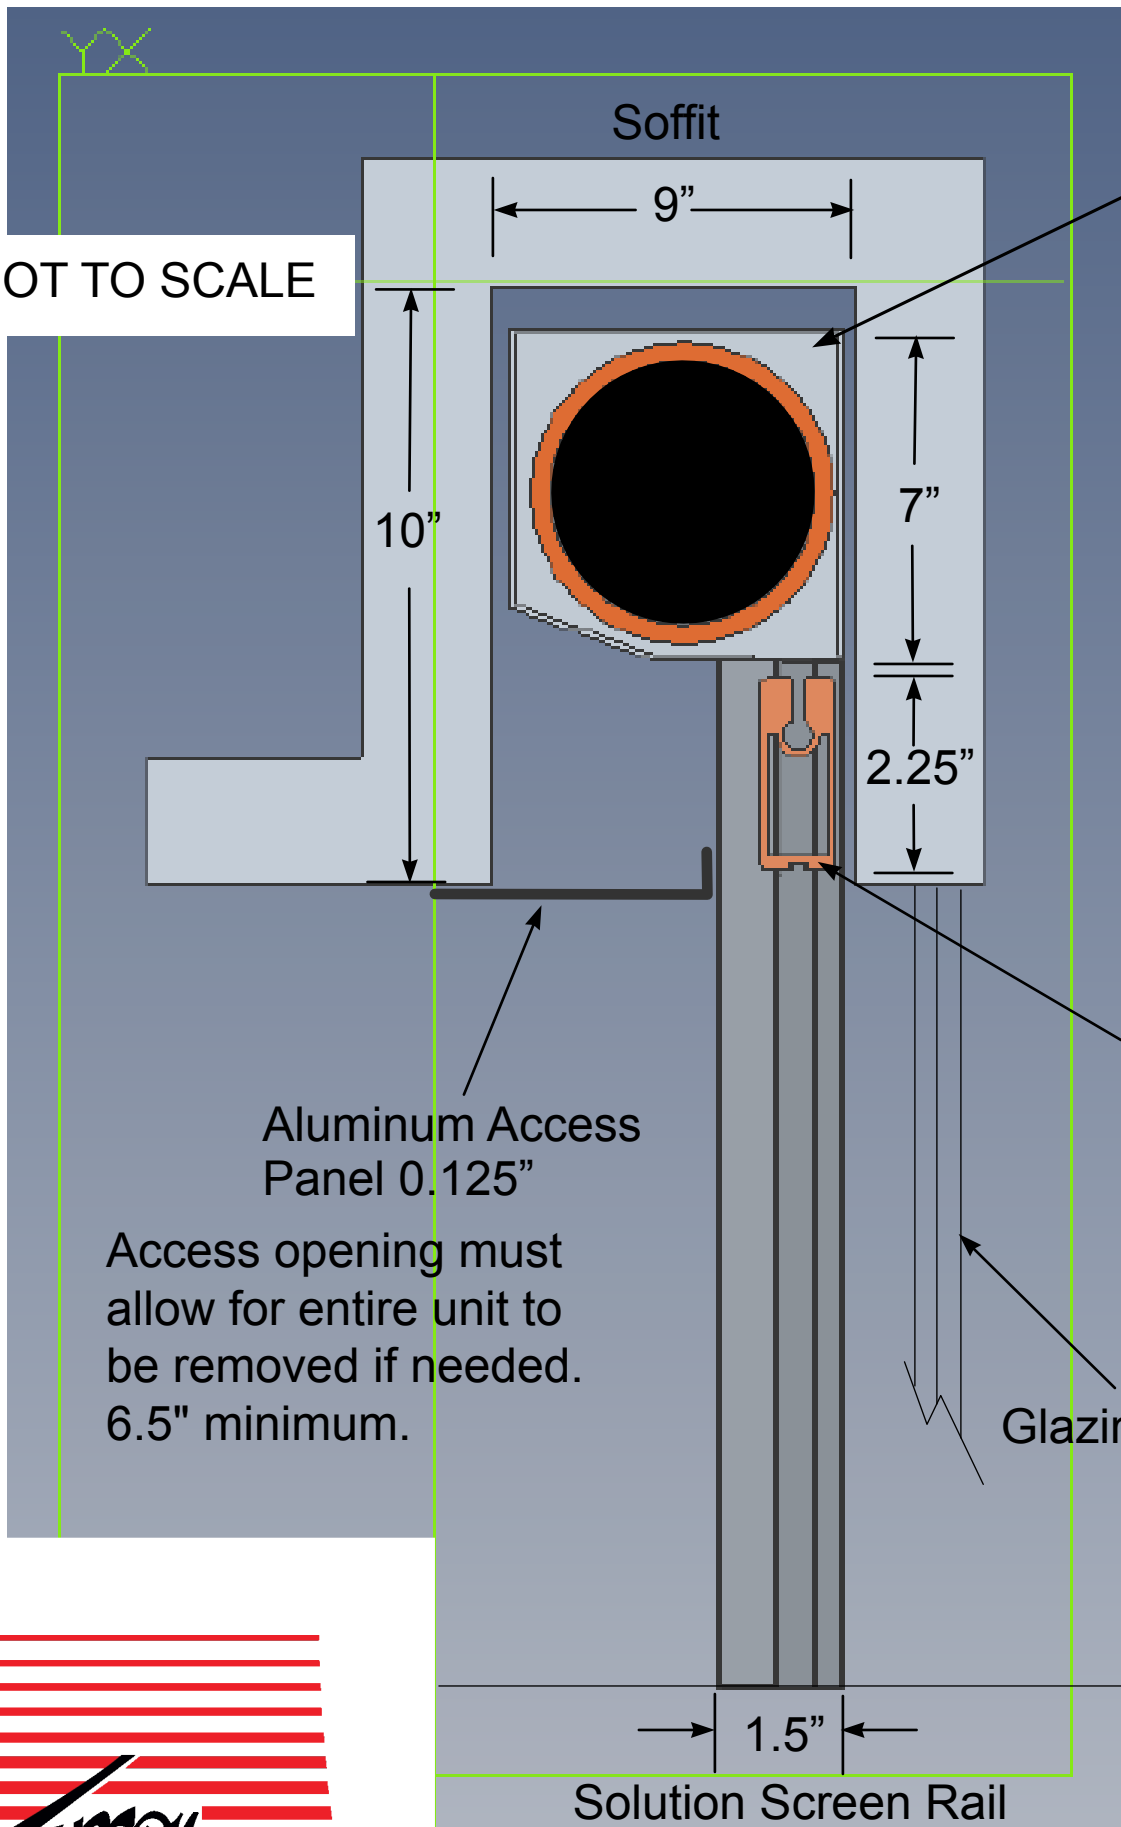

7"x7"
Screen
Housing

2.25"x.875"
Solution
Screen
Bottom Bar

Glazing/Door

Aluminum Access
Panel 0.125"
Access opening must
allow for entire unit to
be removed if needed.
6.5" minimum.

Solution Screen Rail



Tucson Solution Screen
Soffit Mount