


*NOT TO SCALE

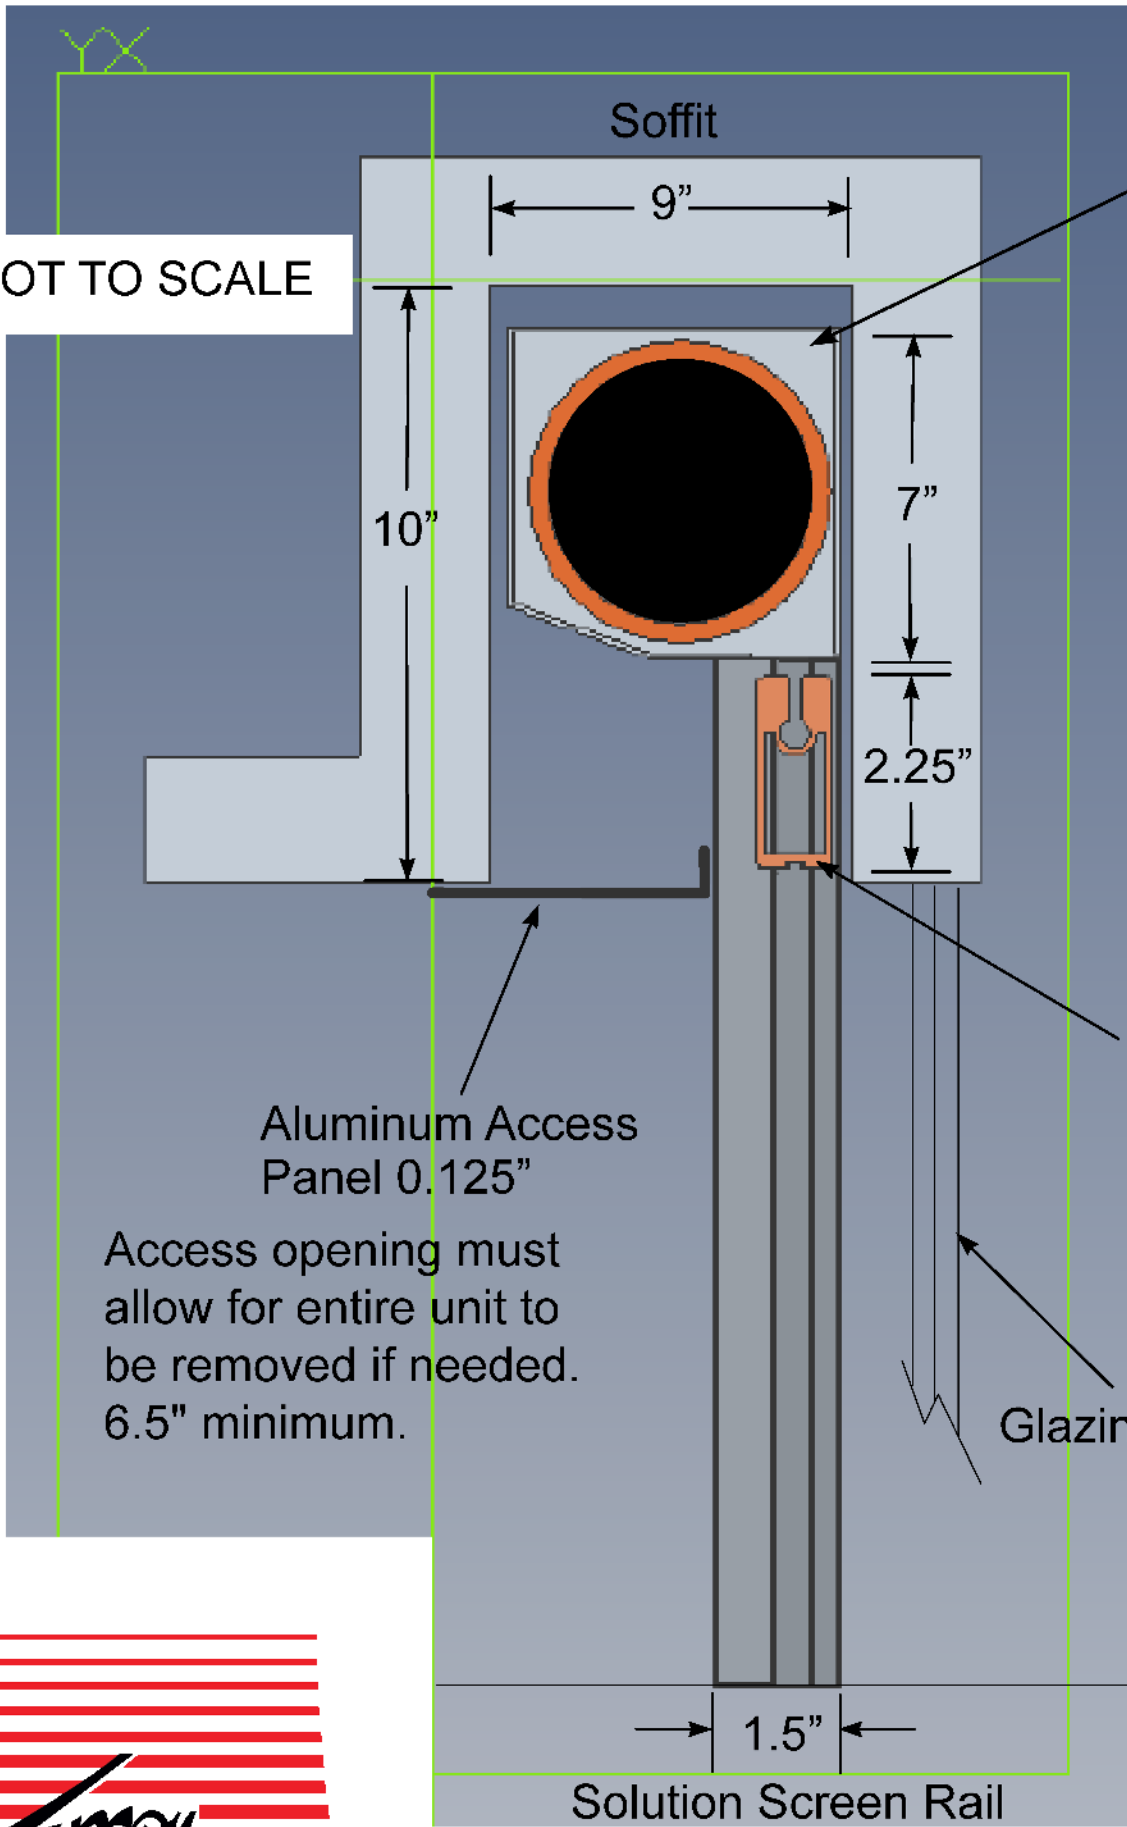

7"x7"
Screen
Housing

2.25"x.875"
Solution
Screen
Bottom Bar

Glazing/Door

Solution Screen Rail



Tucson Solution Screen
Soffit Mount